


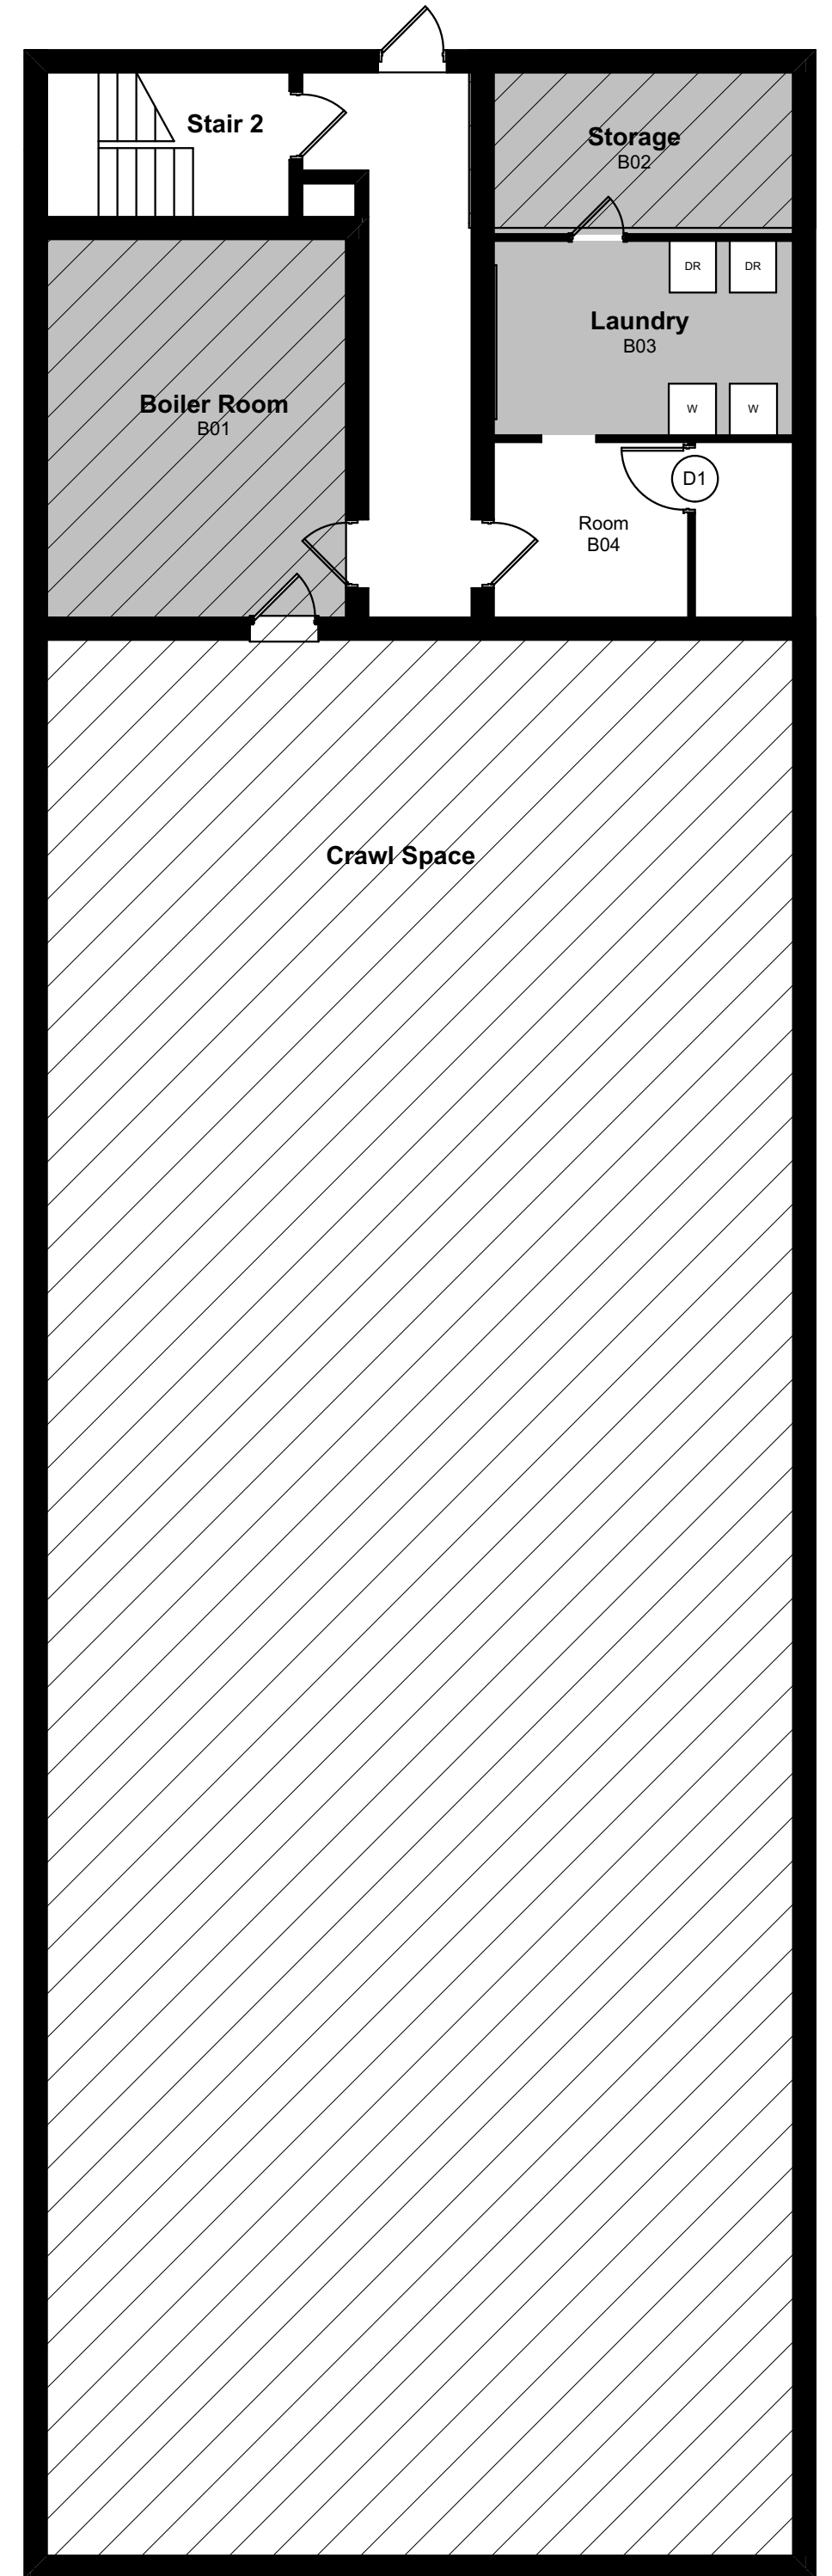
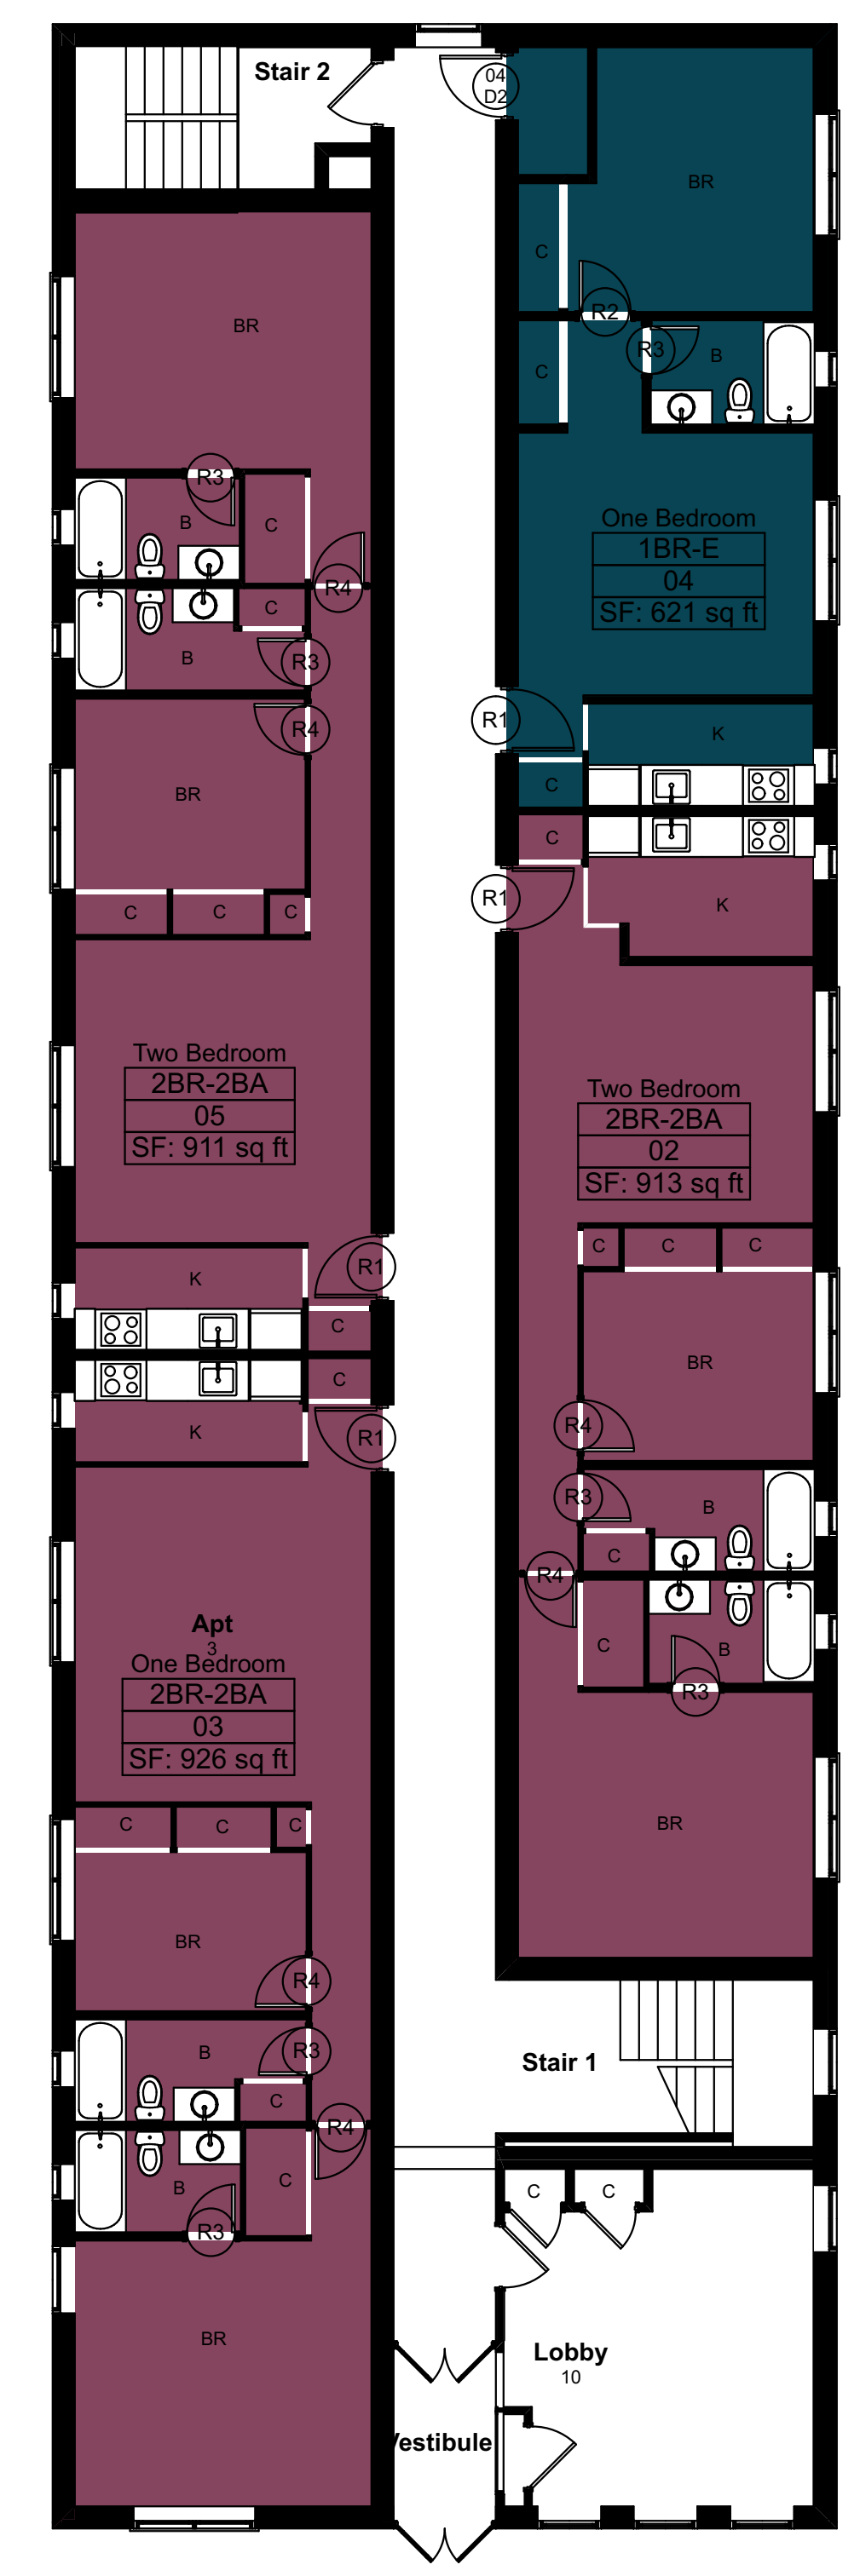


Unit Type Key	
	STUDIO UNIT
	ONE BEDROOM UNIT
	TWO BEDROOM UNIT



5  
SF.01A  
Basement - Plan  
SCALE: 1/8" = 1'-0"



6  
SF.01A  
Annex 1st Floor Plan  
SCALE: 1/8" = 1'-0"



7  
SF.01A  
Annex 2nd Floor Plan  
SCALE: 1/8" = 1'-0"



8  
SF.01A  
Annex 3rd Floor Plan  
SCALE: 1/8" = 1'-0"

